


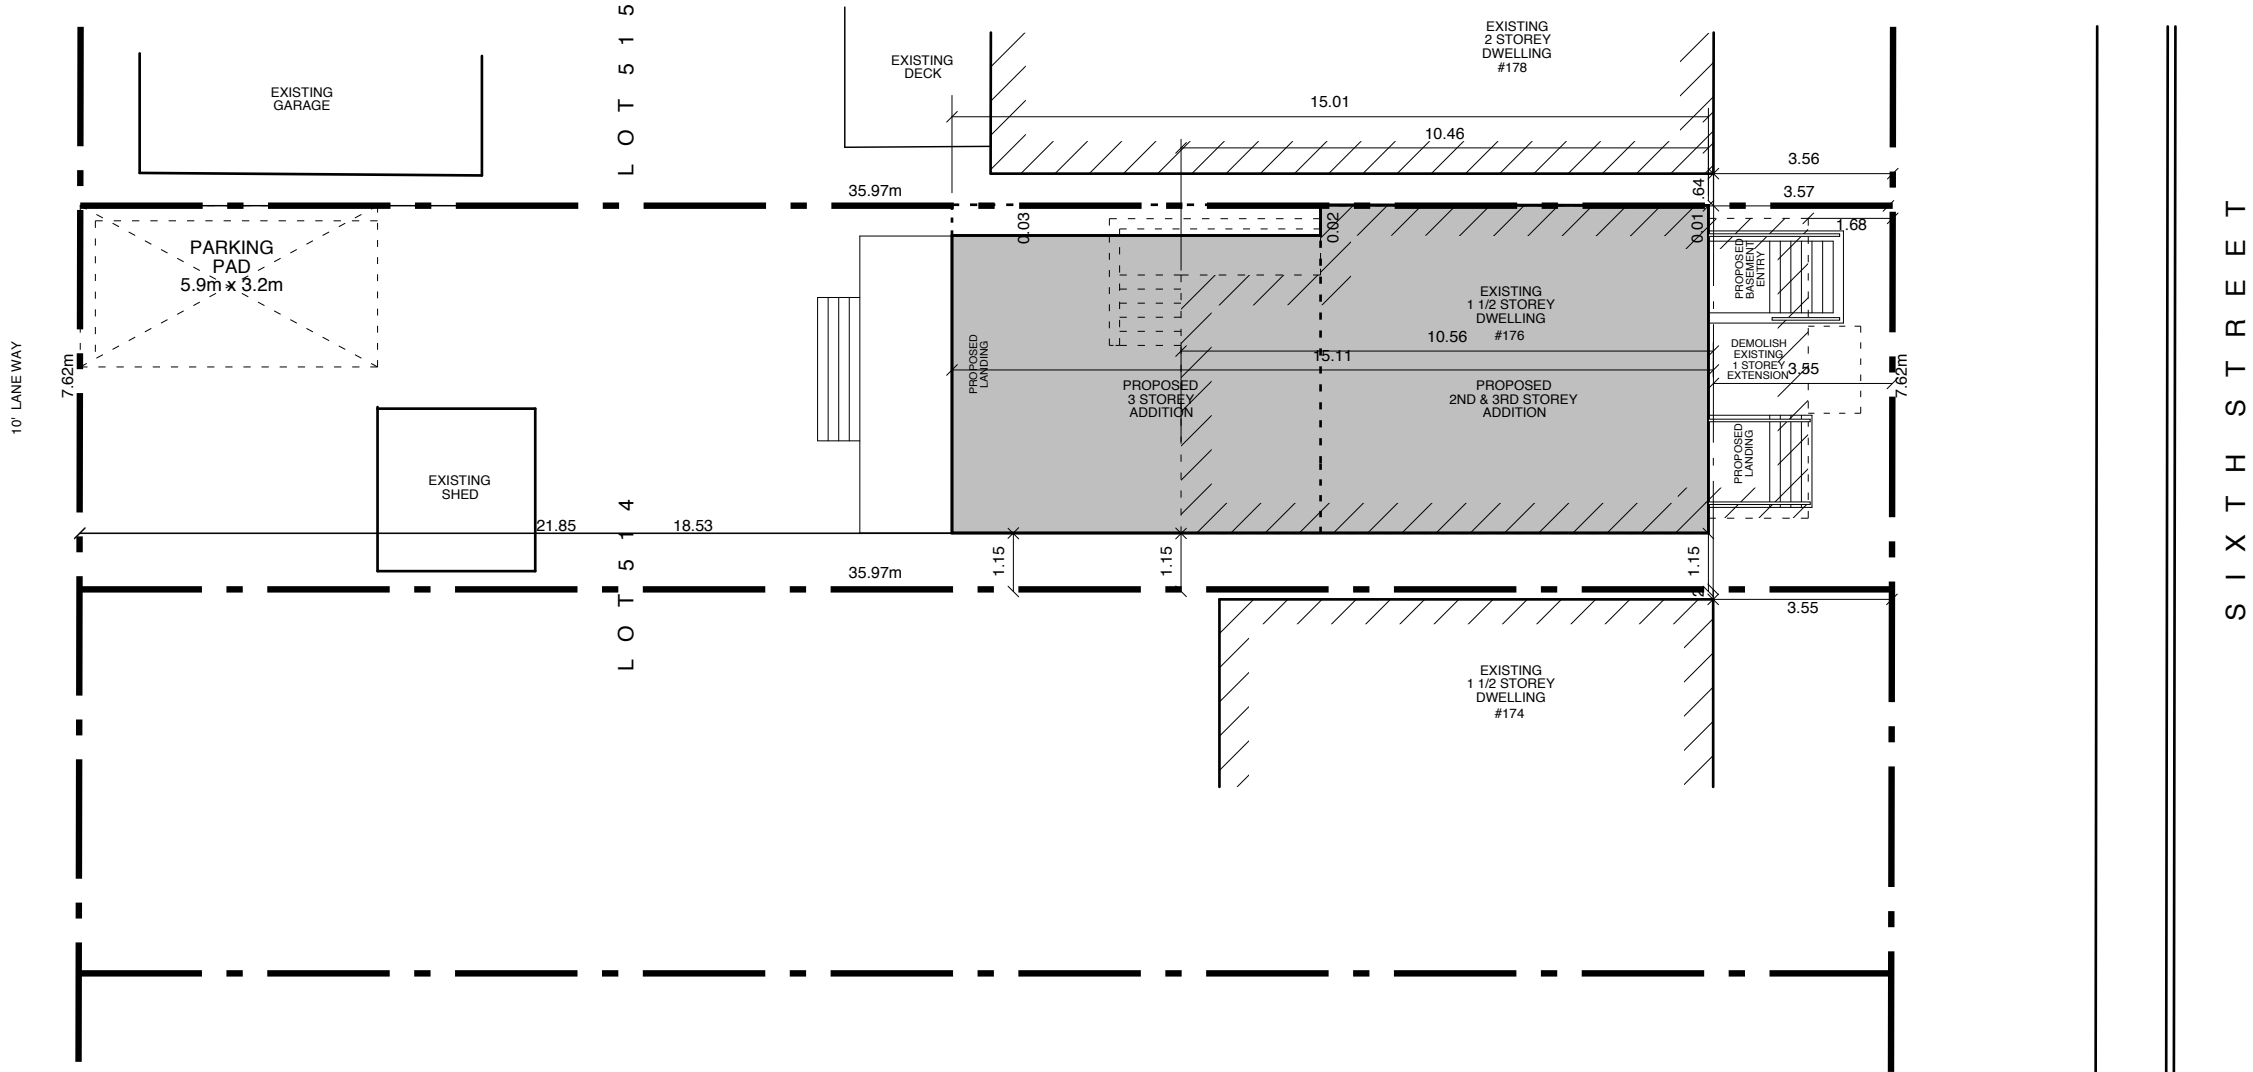

NOTES:

DO NOT SCALE, THIS IS NOT A SURVEY DRAWING

THIS DRAWING IS PROPERTY OF MLA , NO REPRODUCTION SHALL BE MADE WITHOUT WRITTEN CONSENT.

CONTRACTORS SHALL VERIFY ALL CONDITIONS AND MEASUREMENTS ON SITE PRIOR TO COMMENCING WITH ANY WORK AND SHALL NOTIFY MLA OF ANY DISCREPANCIES

SCALE: 1:150

REVISIONS:

1		
2		
3		
4		
5		
6		
7		

PROJECT:

KRAMER RESIDENCE

176 SIXTH STREET
ETOBICOKE, ON

FILE NUMBER: 21-0408

DRAWN: MEL

CHECKED:

DATE: APRIL 10, 2022


PRINTED:

ISSUED: CITY OF TORONTO

TITLE: SITE PLAN

DIVISION: A SHEET NO.: 01

STATISTICS MATRIX	EXISTING		PROPOSED		TOTAL	
BUILDING AREA						
GROUND FLOOR	691.43 sqft.	64.23 sqm.	230.69 sqft.	21.43 sqm.	922.13 sqft.	85.66 sqm.
SECOND FLOOR	203.78 sqft.	18.93 sqm.	718.99 sqft.	66.79 sqm.	922.77 sqft.	85.72 sqm.
THIRD FLOOR			346.52 sqft.	32.19 sqm.	346.52 sqft.	32.19 sqm.
TOTAL	895.21 sqft.	83.16 sqm.	1296.21 sqft.	120.41 sqm.	2191.42 sqft.	203.57 sqm.
	EXISTING		PROPOSED		PERMITTED	
SITE STATISTICS						
ZONING	RM (u3, d0.6, x23)					
LOT FRONTAGE	25.00 ft.	7.62 m			12 m	
LOT AREA	2947.12 sqft.	273.77 sqm.			370 sqm	
LOT COVERAGE	23.46 %	64.23 sqm.	31.29 %	85.66 sqm.		
GROSS FLOOR AREA	30.38 %	83.16 sqm.	74.36 %	203.57 sqm.		
FLOOR INDEX	0.30		0.74		0.6	
FRONT YARD	5.51 ft.	1.68 m	11.65 ft.	3.55 m	3.55 m	
SIDE YARD (North)	0.00 ft.	0.00 m	0.00 ft.	0.00 m	0.6 m	
SIDE YARD (South)	3.90 ft.	1.19 m	3.90 ft.	1.19 m	0.6 m	
REAR YARD	71.69 ft.	21.85 m	60.80 ft.	18.53 m	7.5 m	
HEIGHT	20.51 ft.	6.25 m	31.17 ft.	9.50 m	9.5 m	
BUILDING DEPTH	34.65 ft.	10.56 m	49.58 ft.	15.11 m	19 m	
BUILDING LENGTH	34.32 ft.	10.46 m	49.25 ft.	15.01 m	17 m	

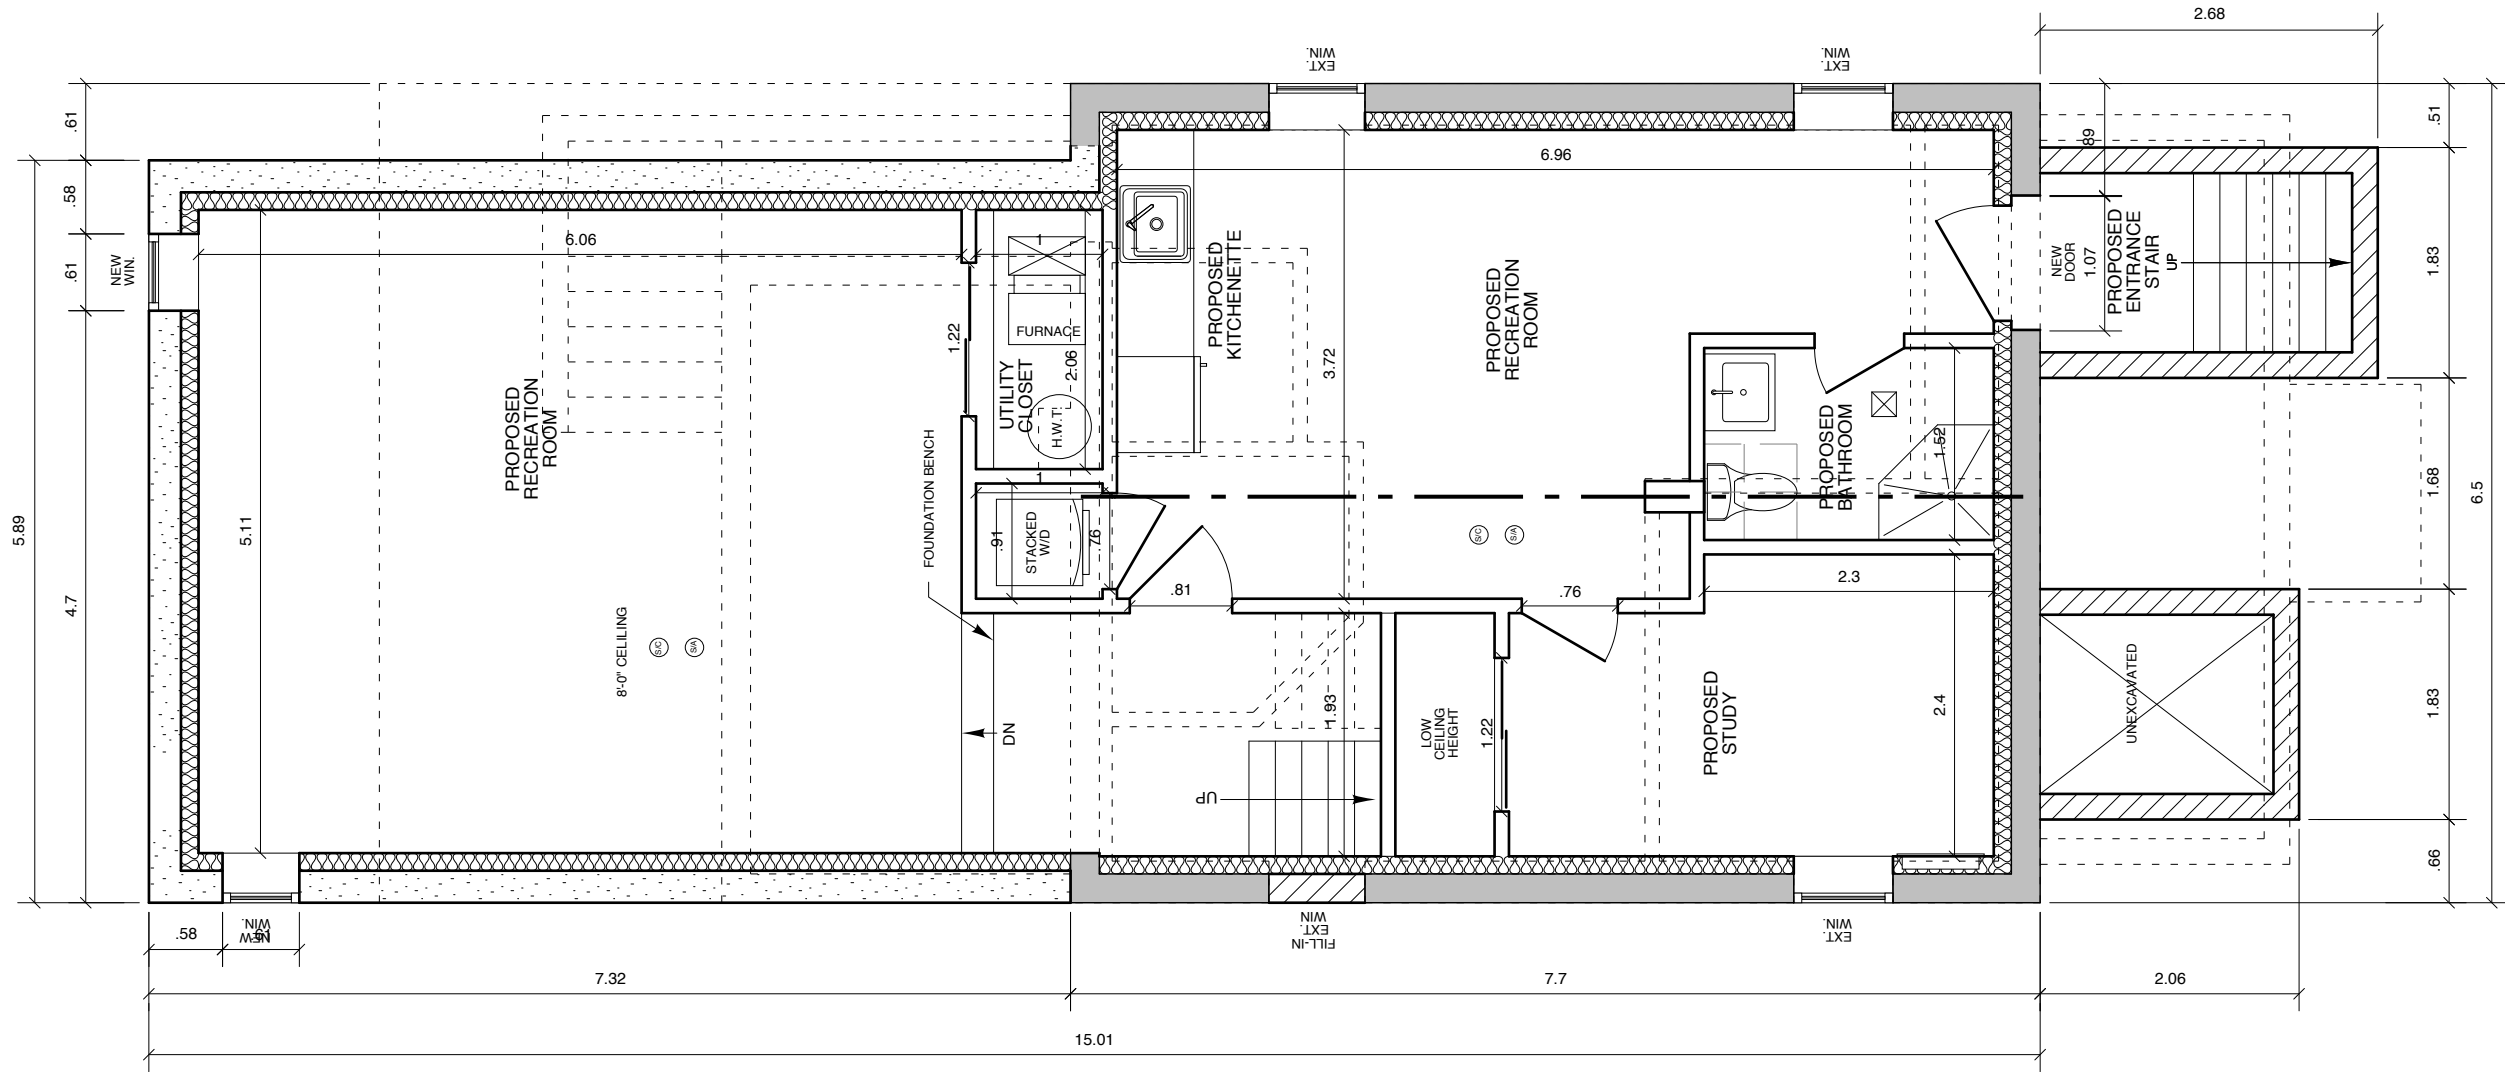

LEGEND

- EXHAUST FAN
- SMOKE DETECTOR & CARBON MONOXIDE DETECTOR COMBO UNIT
- SMOKE DETECTOR & VISUAL ALARM COMBO UNIT
- GAS OUTLET
- NEW EXTERIOR WALL
- NEW INTERIOR PARTITION
- EXISTING WALL TO REMAIN
- EXISTING WALL REMOVED
- EDGE OF BULKHEAD ABOVE

DRAWING NOTES:

ALL DIMENSIONS SHOWN ARE TO FINISHED SURFACES UNLESS OTHERWISE SHOWN

ALL DIMENSIONS SHOWN AT WINDOW OPENINGS ARE FINISHED SIZES, ADD 1/2" ON EACH SIDE FOR ROUGH OPENING

ALL DIMENSIONS SHOWN AT DOORWAYS ARE FINISHED DOOR SIZES, ADD 2" FOR ROUGH OPENING

ALL INTERIOR DOORS SHALL BE MIN. 4" FROM FINISHED CORNERS UNLESS INDICATED OTHERWISE

NOTES:

DO NOT SCALE, THIS IS NOT A SURVEY DRAWING

THIS DRAWING IS PROPERTY OF MLA, NO REPRODUCTION SHALL BE MADE WITHOUT WRITTEN CONSENT.

CONTRACTORS SHALL VERIFY ALL CONDITIONS AND MEASUREMENTS ON SITE PRIOR TO COMMENCING WITH ANY WORK AND SHALL NOTIFY MLA OF ANY DISCREPANCIES

SCALE: 1:60

REVISIONS:		
1		
2		
3		
4		
5		
6		
7		

PROJECT:

KRAMER RESIDENCE

176 SIXTH STREET
ETOBICOKE, ON

FILE NUMBER: 21-0408

DRAWN: MEL

CHECKED:

DATE: APRIL 10, 2022


PRINTED:



ISSUED: CITY OF TORONTO

TITLE:

BASEMENT
FLOOR
PLAN

DIVISION: A SHEET NO.: 02

 

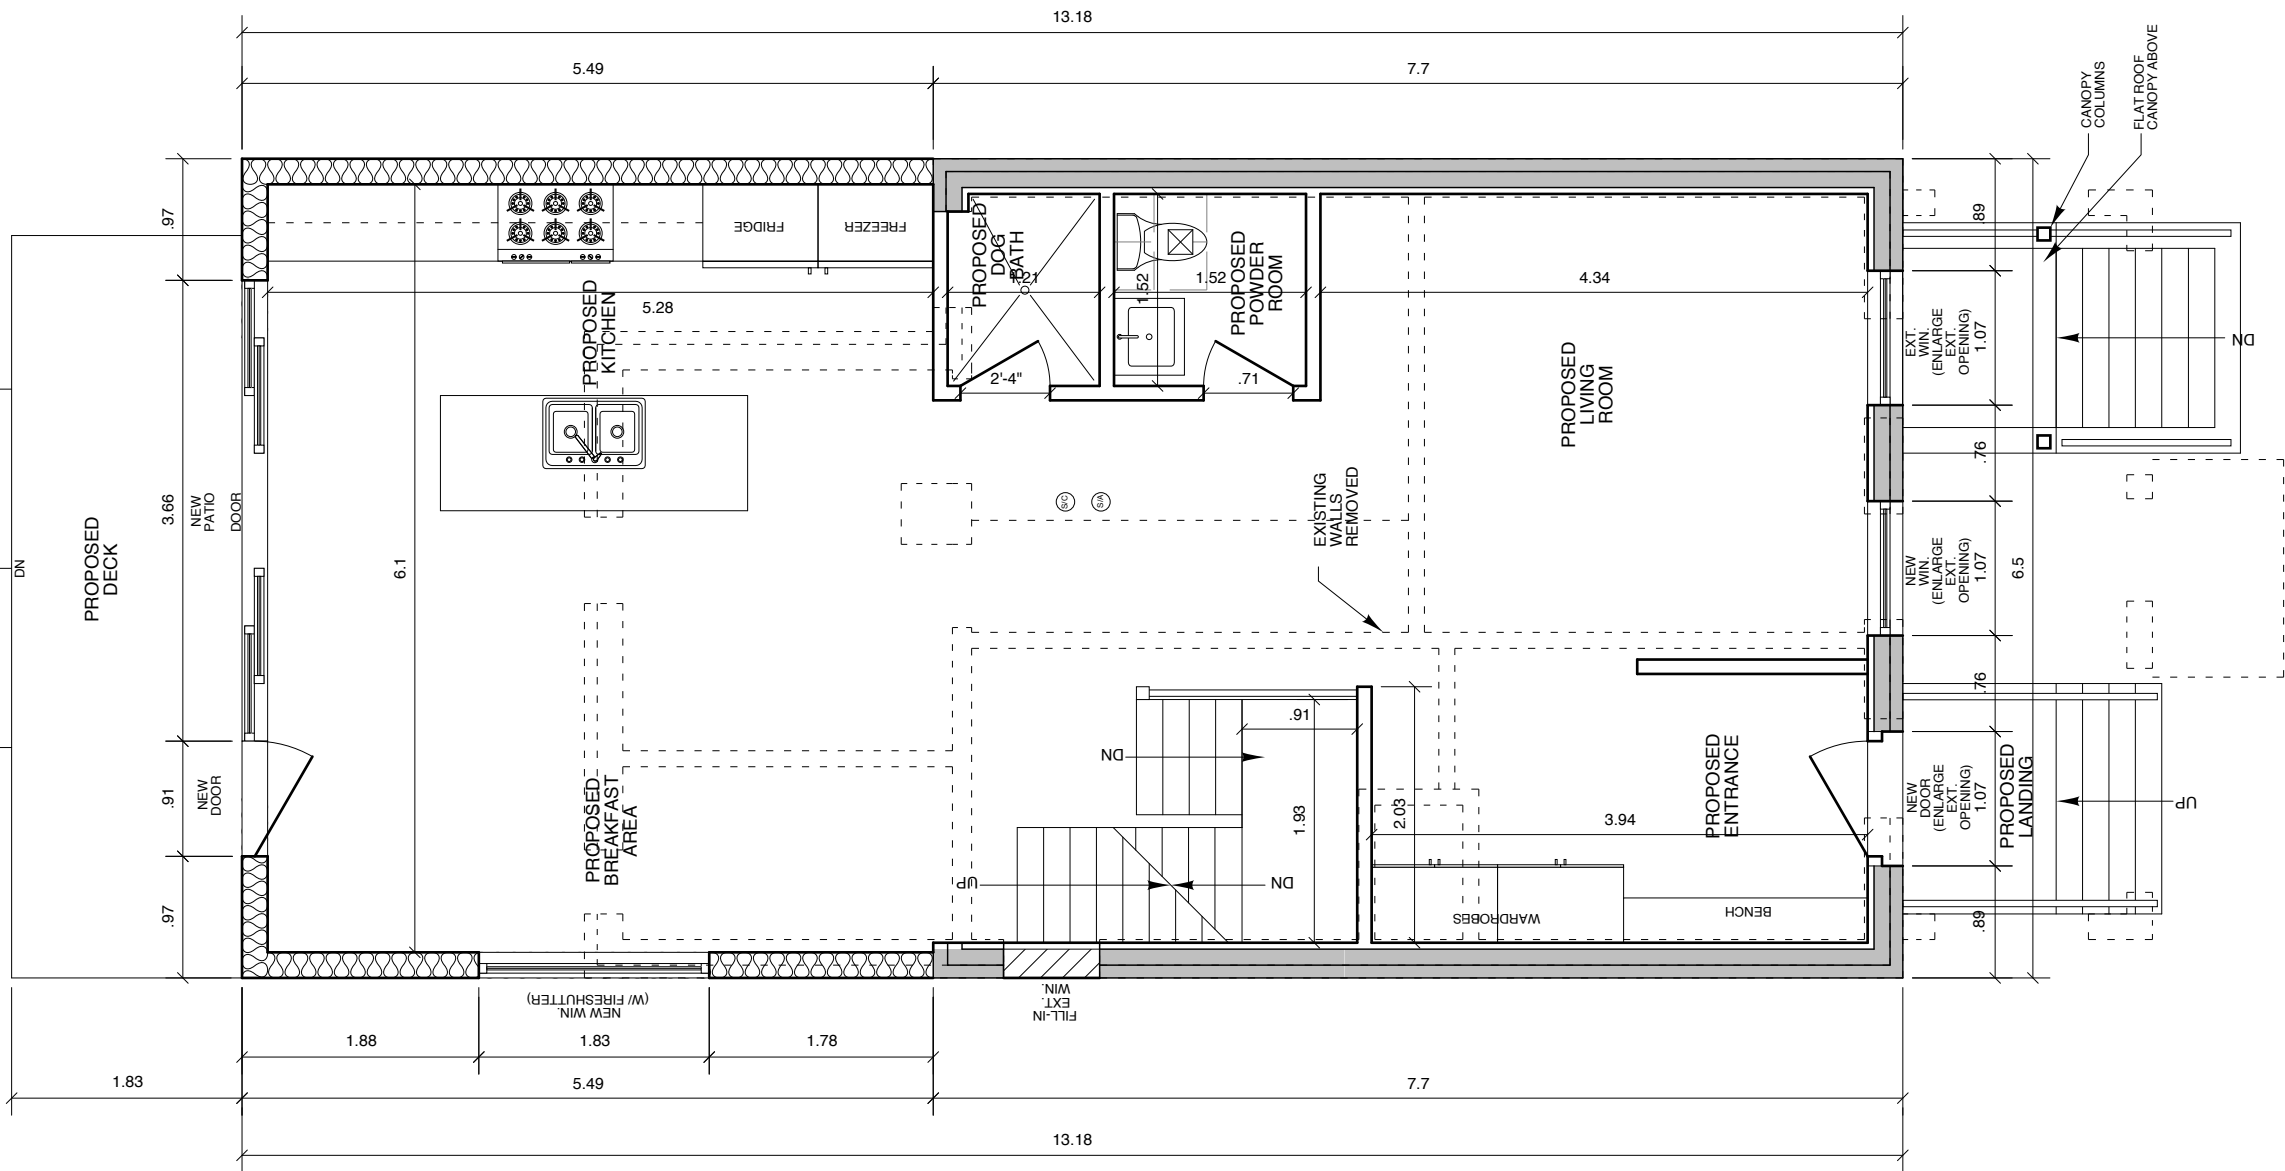 

LEGEND

- EXHAUST FAN
- SMOKE DETECTOR & CARBON MONOXIDE DETECTOR COMBO UNIT
- SMOKE DETECTOR & VISUAL ALARM COMBO UNIT
- GAS OUTLET
- NEW EXTERIOR WALL
- NEW INTERIOR PARTITION
- EXISTING WALL TO REMAIN
- EXISTING WALL REMOVED
- EDGE OF BULKHEAD ABOVE

DRAWING NOTES:

ALL DIMENSIONS SHOWN ARE TO FINISHED SURFACES UNLESS OTHERWISE SHOWN

ALL DIMENSIONS SHOWN AT WINDOW OPENINGS ARE FINISHED SIZES, ADD 1/2" ON EACH SIDE FOR ROUGH OPENING

ALL DIMENSIONS SHOWN AT DOORWAYS ARE FINISHED DOOR SIZES, ADD 2" FOR ROUGH OPENING

ALL INTERIOR DOORS SHALL BE MIN. 4" FROM FINISHED CORNERS UNLESS INDICATED OTHERWISE

NOTES:

DO NOT SCALE, THIS IS NOT A SURVEY DRAWING

THIS DRAWING IS PROPERTY OF MLA, NO REPRODUCTION SHALL BE MADE WITHOUT WRITTEN CONSENT.

CONTRACTORS SHALL VERIFY ALL CONDITIONS AND MEASUREMENTS ON SITE PRIOR TO COMMENCING WITH ANY WORK AND SHALL NOTIFY MLA OF ANY DISCREPANCIES

SCALE: 1:60

REVISIONS:		
1		
2		
3		
4		
5		
6		
7		

PROJECT:

KRAMER RESIDENCE

176 SIXTH STREET
ETOBICOKE, ON

FILE NUMBER: 21-0408

DRAWN: MEL

CHECKED:

DATE: APRIL 10, 2022


PRINTED:

ISSUED: CITY OF TORONTO

TITLE:

GROUND FLOOR PLAN

DIVISION: A SHEET NO.: 03

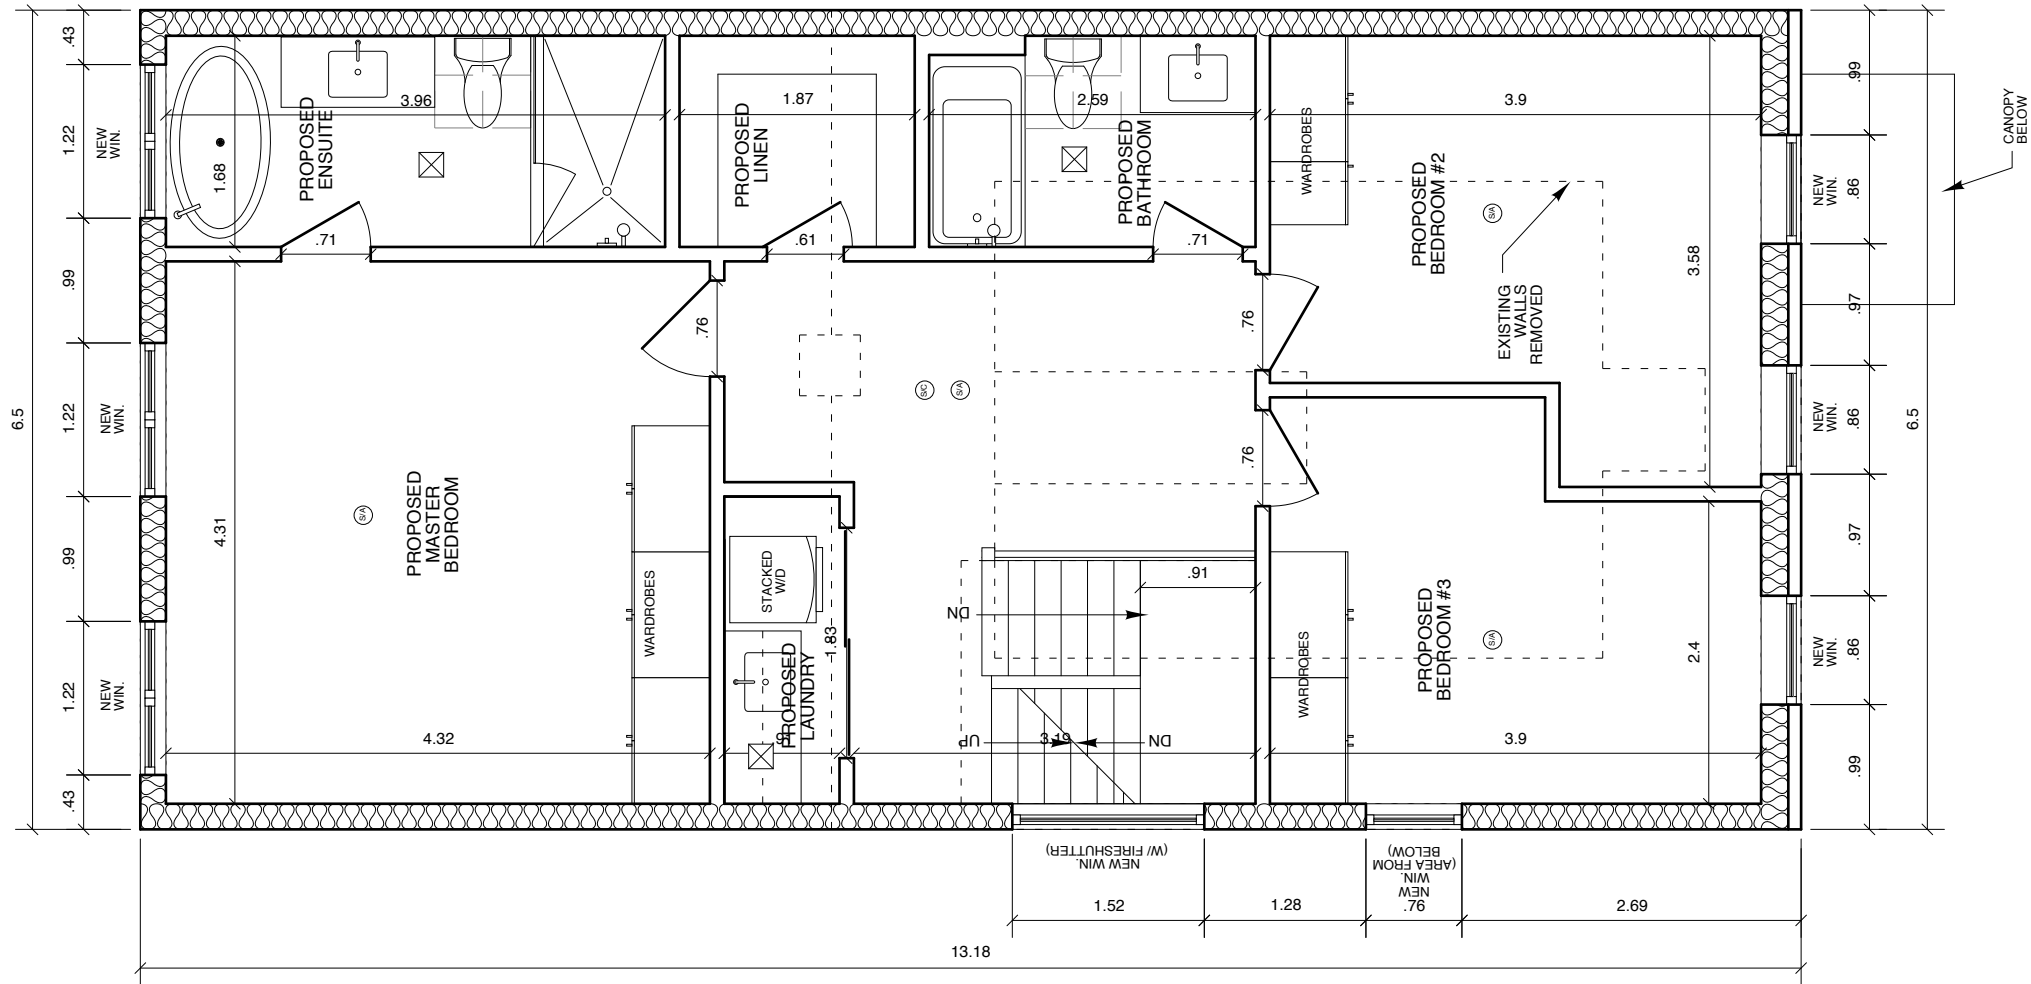

LEGEND

- EXHAUST FAN
- SMOKE DETECTOR & CARBON MONOXIDE DETECTOR COMBO UNIT
- SMOKE DETECTOR & VISUAL ALARM COMBO UNIT
- GAS OUTLET
- NEW EXTERIOR WALL
- NEW INTERIOR PARTITION
- EXISTING WALL TO REMAIN
- EXISTING WALL REMOVED
- EDGE OF BULKHEAD ABOVE

DRAWING NOTES:

ALL DIMENSIONS SHOWN ARE TO FINISHED SURFACES UNLESS OTHERWISE SHOWN

ALL DIMENSIONS SHOWN AT WINDOW OPENINGS ARE FINISHED SIZES, ADD 1/2" ON EACH SIDE FOR ROUGH OPENING

ALL DIMENSIONS SHOWN AT DOORWAYS ARE FINISHED DOOR SIZES, ADD 2" FOR ROUGH OPENING

ALL INTERIOR DOORS SHALL BE MIN. 4" FROM FINISHED CORNERS UNLESS INDICATED OTHERWISE


NOTES:		
DO NOT SCALE, THIS IS NOT A SURVEY DRAWING		
THIS DRAWING IS PROPERTY OF MLA, NO REPRODUCTION SHALL BE MADE WITHOUT WRITTEN CONSENT.		
CONTRACTORS SHALL VERIFY ALL CONDITIONS AND MEASUREMENTS ON SITE PRIOR TO COMMENCING WITH ANY WORK AND SHALL NOTIFY MLA OF ANY DISCREPANCIES		
SCALE:		1:60
REVISIONS:		
1		
2		
3		
4		
5		
6		
7		

PROJECT:	
KRAMER RESIDENCE	
176 SIXTH STREET ETOBICOKE, ON	
FILE NUMBER:	21-0408

DRAWN:	MEL
CHECKED:	
DATE:	APRIL 10, 2022
PRINTED:	
ISSUED:	CITY OF TORONTO

TITLE:	
SECOND FLOOR PLAN	
DIVISION:	SHEET NO.:
A	04



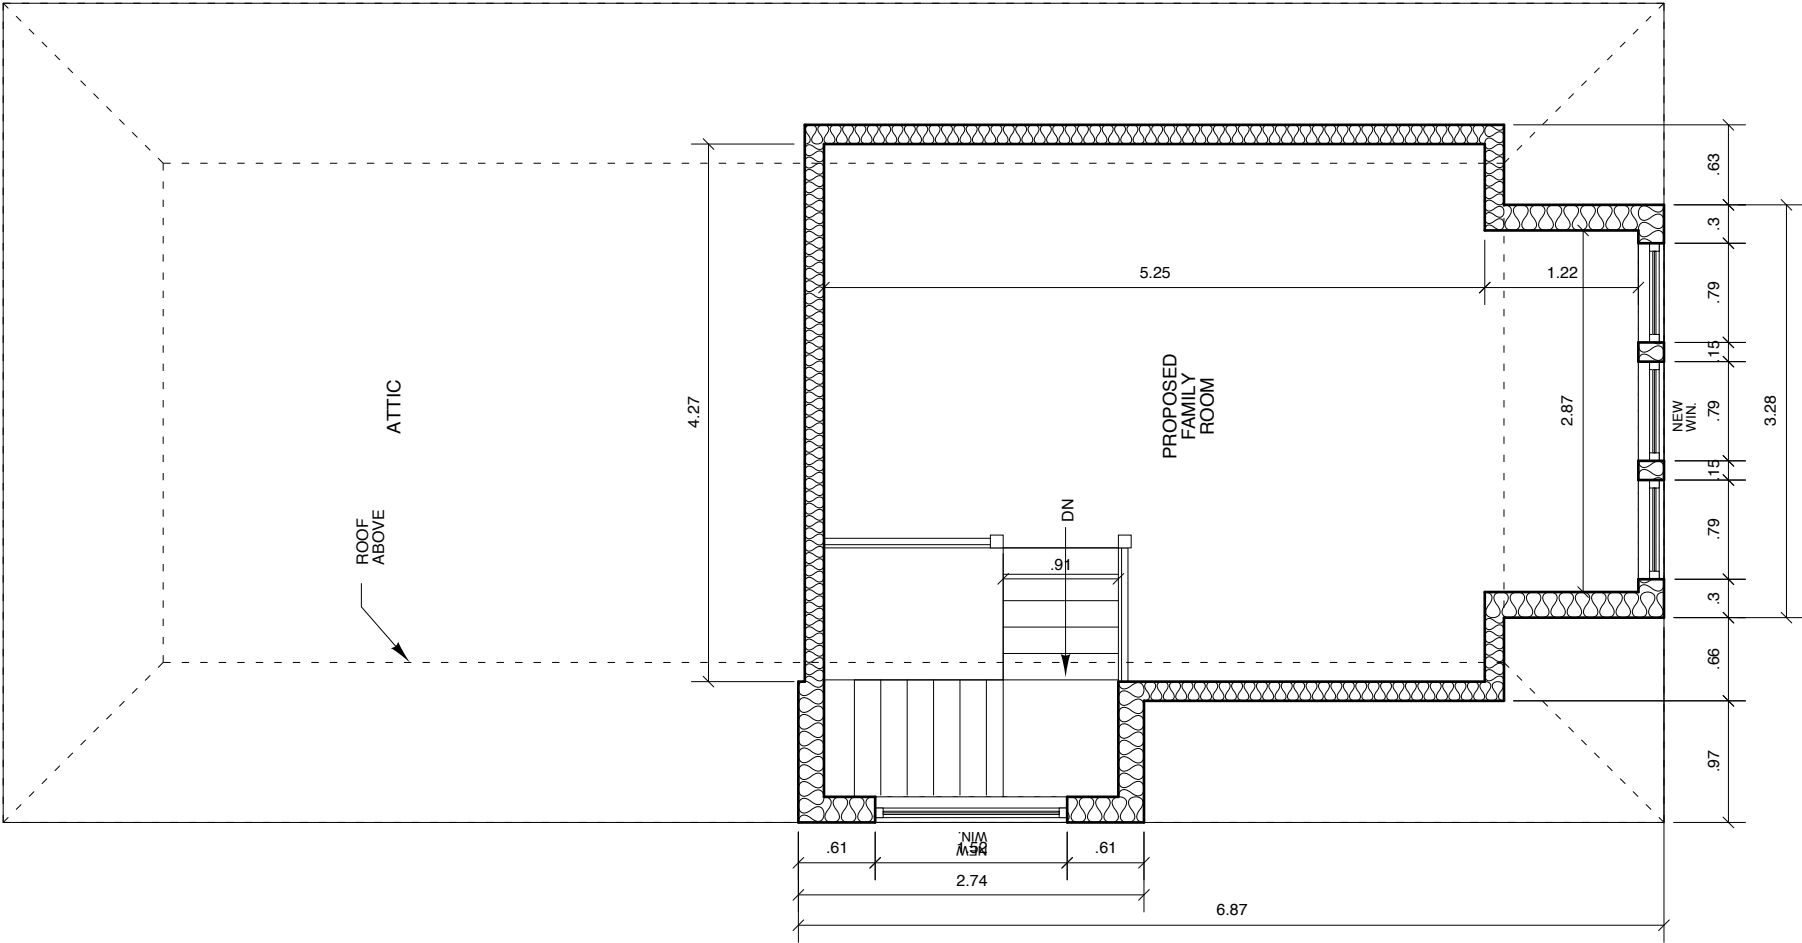

LEGEND

-  EXHAUST FAN
-  SMOKE DETECTOR & CARBON MONOXIDE DETECTOR COMBO UNIT
-  SMOKE DETECTOR & VISUAL ALARM COMBO UNIT
-  GAS OUTLET
-  NEW EXTERIOR WALL
-  NEW INTERIOR PARTITION
-  EXISTING WALL TO REMAIN
-  EXISTING WALL TO BE REMOVED
-  EDGE OF BULKHEAD ABOVE

DRAWING NOTES:

ALL DIMENSIONS SHOWN ARE TO FINISHED SURFACES UNLESS OTHERWISE SHOWN

ALL DIMENSIONS SHOWN AT WINDOW OPENINGS ARE FINISHED SIZES, ADD 1/2" ON EACH SIDE FOR ROUGH OPENING

ALL DIMENSIONS SHOWN AT DOORWAYS ARE FINISHED DOOR SIZES, ADD 2" FOR ROUGH OPENING

ALL INTERIOR DOORS SHALL BE MIN. 4" FROM FINISHED CORNERS UNLESS INDICATED OTHERWISE

NOTES:

DO NOT SCALE, THIS IS NOT A SURVEY DRAWING

THIS DRAWING IS PROPERTY OF MLA, NO REPRODUCTION SHALL BE MADE WITHOUT WRITTEN CONSENT.

CONTRACTORS SHALL VERIFY ALL CONDITIONS AND MEASUREMENTS ON SITE PRIOR TO COMMENCING WITH ANY WORK AND SHALL NOTIFY MLA OF ANY DISCREPANCIES

SCALE: 1:60

REVISIONS:		
1		
2		
3		
4		
5		
6		
7		

PROJECT:

KRAMER RESIDENCE

176 SIXTH STREET
ETOBICOKE, ON

FILE NUMBER: 21-0408

DRAWN: MEL

CHECKED:

DATE: APRIL 10, 2022

PRINTED:

ISSUED: CITY OF TORONTO

TITLE:

THIRD FLOOR PLAN

DIVISION: A SHEET NO.: 05





NOTES:
DO NOT SCALE, THIS IS NOT A SURVEY
DRAWING
THIS DRAWING IS PROPERTY OF MLA , NO
REPRODUCTION SHALL BE MADE WITHOUT
WRITTEN CONSENT.
CONTRACTORS SHALL VERIFY ALL
CONDITIONS AND MEASUREMENTS ON SITE
PRIOR TO COMMENCING WITH ANY WORK
AND SHALL NOTIFY MLA OF ANY
DISCREPANCIES

SCALE: 1:60

REVISIONS:		
1		
2		
3		
4		
5		
6		
7		

PROJECT:

KRAMER RESIDENCE

176 SIXTH STREET
ETOBICOKE, ON

FILE NUMBER: 21-0408

DRAWN: MEL
CHECKED:
DATE: APRIL 10, 2022
PRINTED:
ISSUED: CITY OF TORONTO

TITLE:

FRONT
(EAST)
ELEVATION
DIVISION: A SHEET NO.: 06



NOTES:
DO NOT SCALE, THIS IS NOT A SURVEY
DRAWING
THIS DRAWING IS PROPERTY OF MLA, NO
REPRODUCTION SHALL BE MADE WITHOUT
WRITTEN CONSENT.
CONTRACTORS SHALL VERIFY ALL
CONDITIONS AND MEASUREMENTS ON SITE
PRIOR TO COMMENCING WITH ANY WORK
AND SHALL NOTIFY MLA OF ANY
DISCREPANCIES


SCALE: 1:60

REVISIONS:		
1		
2		
3		
4		
5		
6		
7		

PROJECT:
KRAMER RESIDENCE
176 SIXTH STREET
ETOBICOKE, ON
FILE NUMBER: 21-0408

DRAWN: MEL
CHECKED:
DATE: APRIL 10, 2022
PRINTED:
ISSUED: CITY OF TORONTO

TITLE:
**SOUTH
ELEVATION**
DIVISION: **A** SHEET NO.: **07**

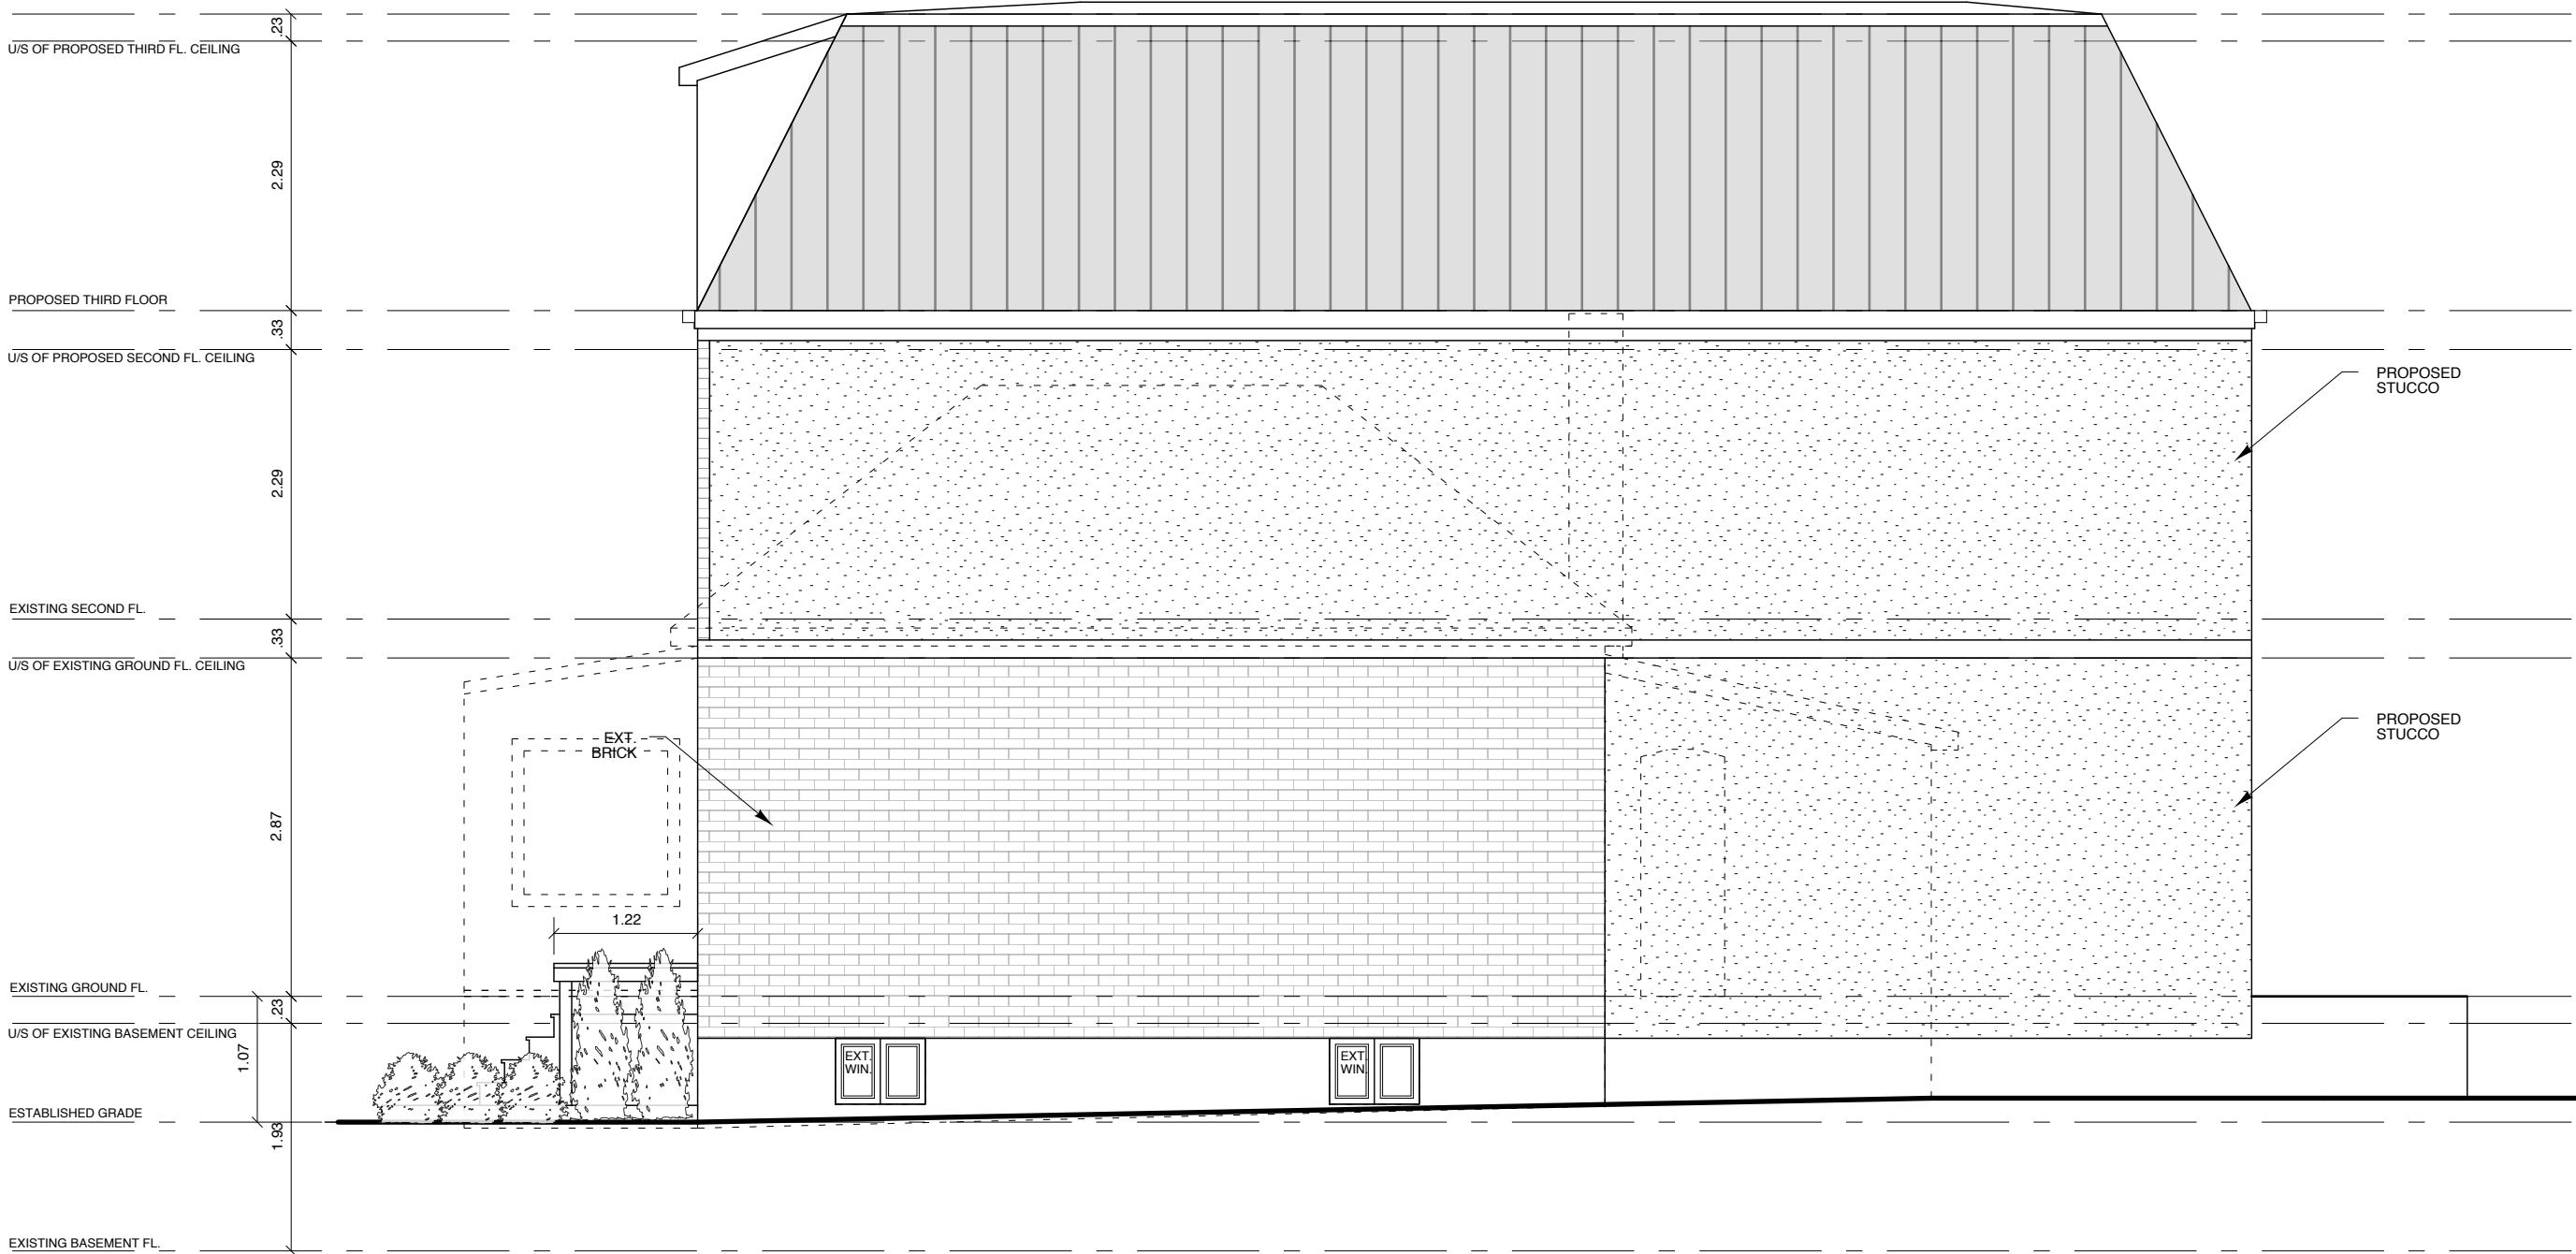

NOTES:
DO NOT SCALE, THIS IS NOT A SURVEY
DRAWING
THIS DRAWING IS PROPERTY OF MLA, NO
REPRODUCTION SHALL BE MADE WITHOUT
WRITTEN CONSENT.
CONTRACTORS SHALL VERIFY ALL
CONDITIONS AND MEASUREMENTS ON SITE
PRIOR TO COMMENCING WITH ANY WORK
AND SHALL NOTIFY MLA OF ANY
DISCREPANCIES

SCALE: 1:60

REVISIONS:		
1		
2		
3		
4		
5		
6		
7		

PROJECT:

KRAMER RESIDENCE

176 SIXTH STREET
ETOBICOKE, ON

FILE NUMBER: 21-0408

DRAWN: MEL
CHECKED:
DATE: APRIL 10, 2022
PRINTED:
ISSUED: CITY OF TORONTO

TITLE:

NORTH
ELEVATION
DIVISION: A SHEET NO.: 08



NOTES:
DO NOT SCALE, THIS IS NOT A SURVEY
DRAWING
THIS DRAWING IS PROPERTY OF MLA , NO
REPRODUCTION SHALL BE MADE WITHOUT
WRITTEN CONSENT.
CONTRACTORS SHALL VERIFY ALL
CONDITIONS AND MEASUREMENTS ON SITE
PRIOR TO COMMENCING WITH ANY WORK
AND SHALL NOTIFY MLA OF ANY
DISCREPANCIES

SCALE: 1:60

REVISIONS:		
1		
2		
3		
4		
5		
6		
7		

PROJECT:

KRAMER RESIDENCE

176 SIXTH STREET
ETOBICOKE, ON

FILE NUMBER: 21-0408

DRAWN: MEL

CHECKED:

DATE: APRIL 10, 2022

PRINTED:

ISSUED: CITY OF TORONTO

TITLE: REAR (WEST) ELEVATION

DIVISION: A	SHEET NO.: 09
-------------	---------------